


LOCATION MAP

PROPOSED 2023 ASPHALT PAVING PROGRAM (NORTH)

PROJECT NO. 41247-3

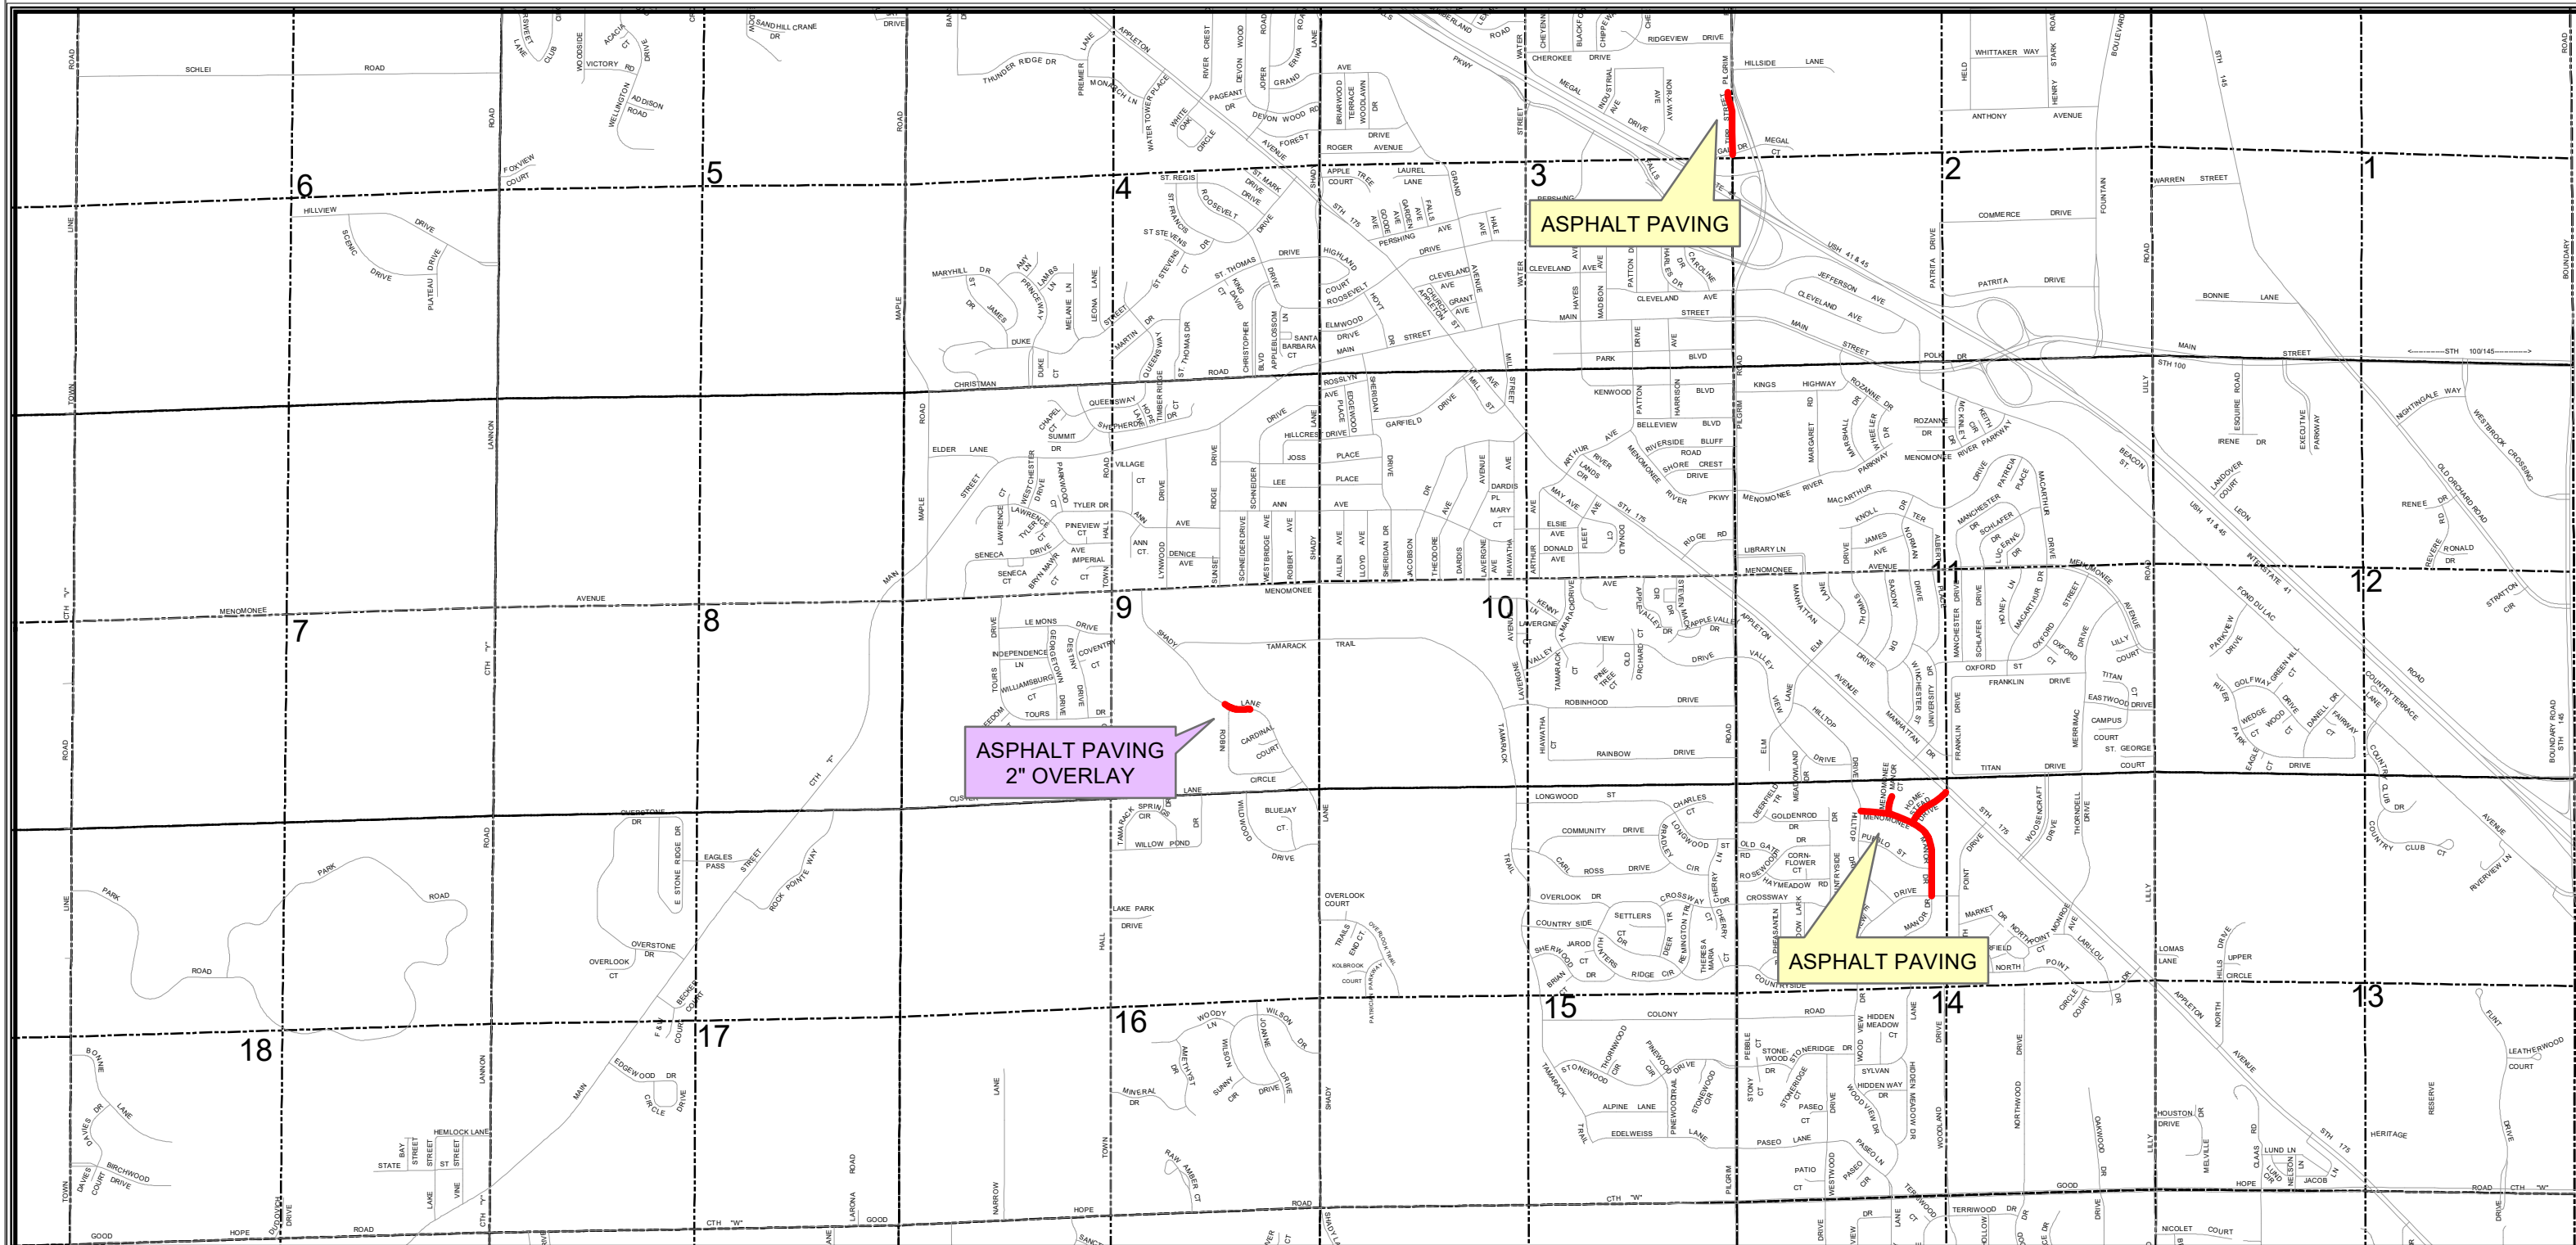

2023, ASPHALT PAVING


0 23060 920 1,3801,840  
Feet  
1 inch = 2,000 feet



# LOCATION MAP

## PROPOSED 2023 ASPHALT PAVING PROGRAM (SOUTH)

PROJECT NO. 41247-3

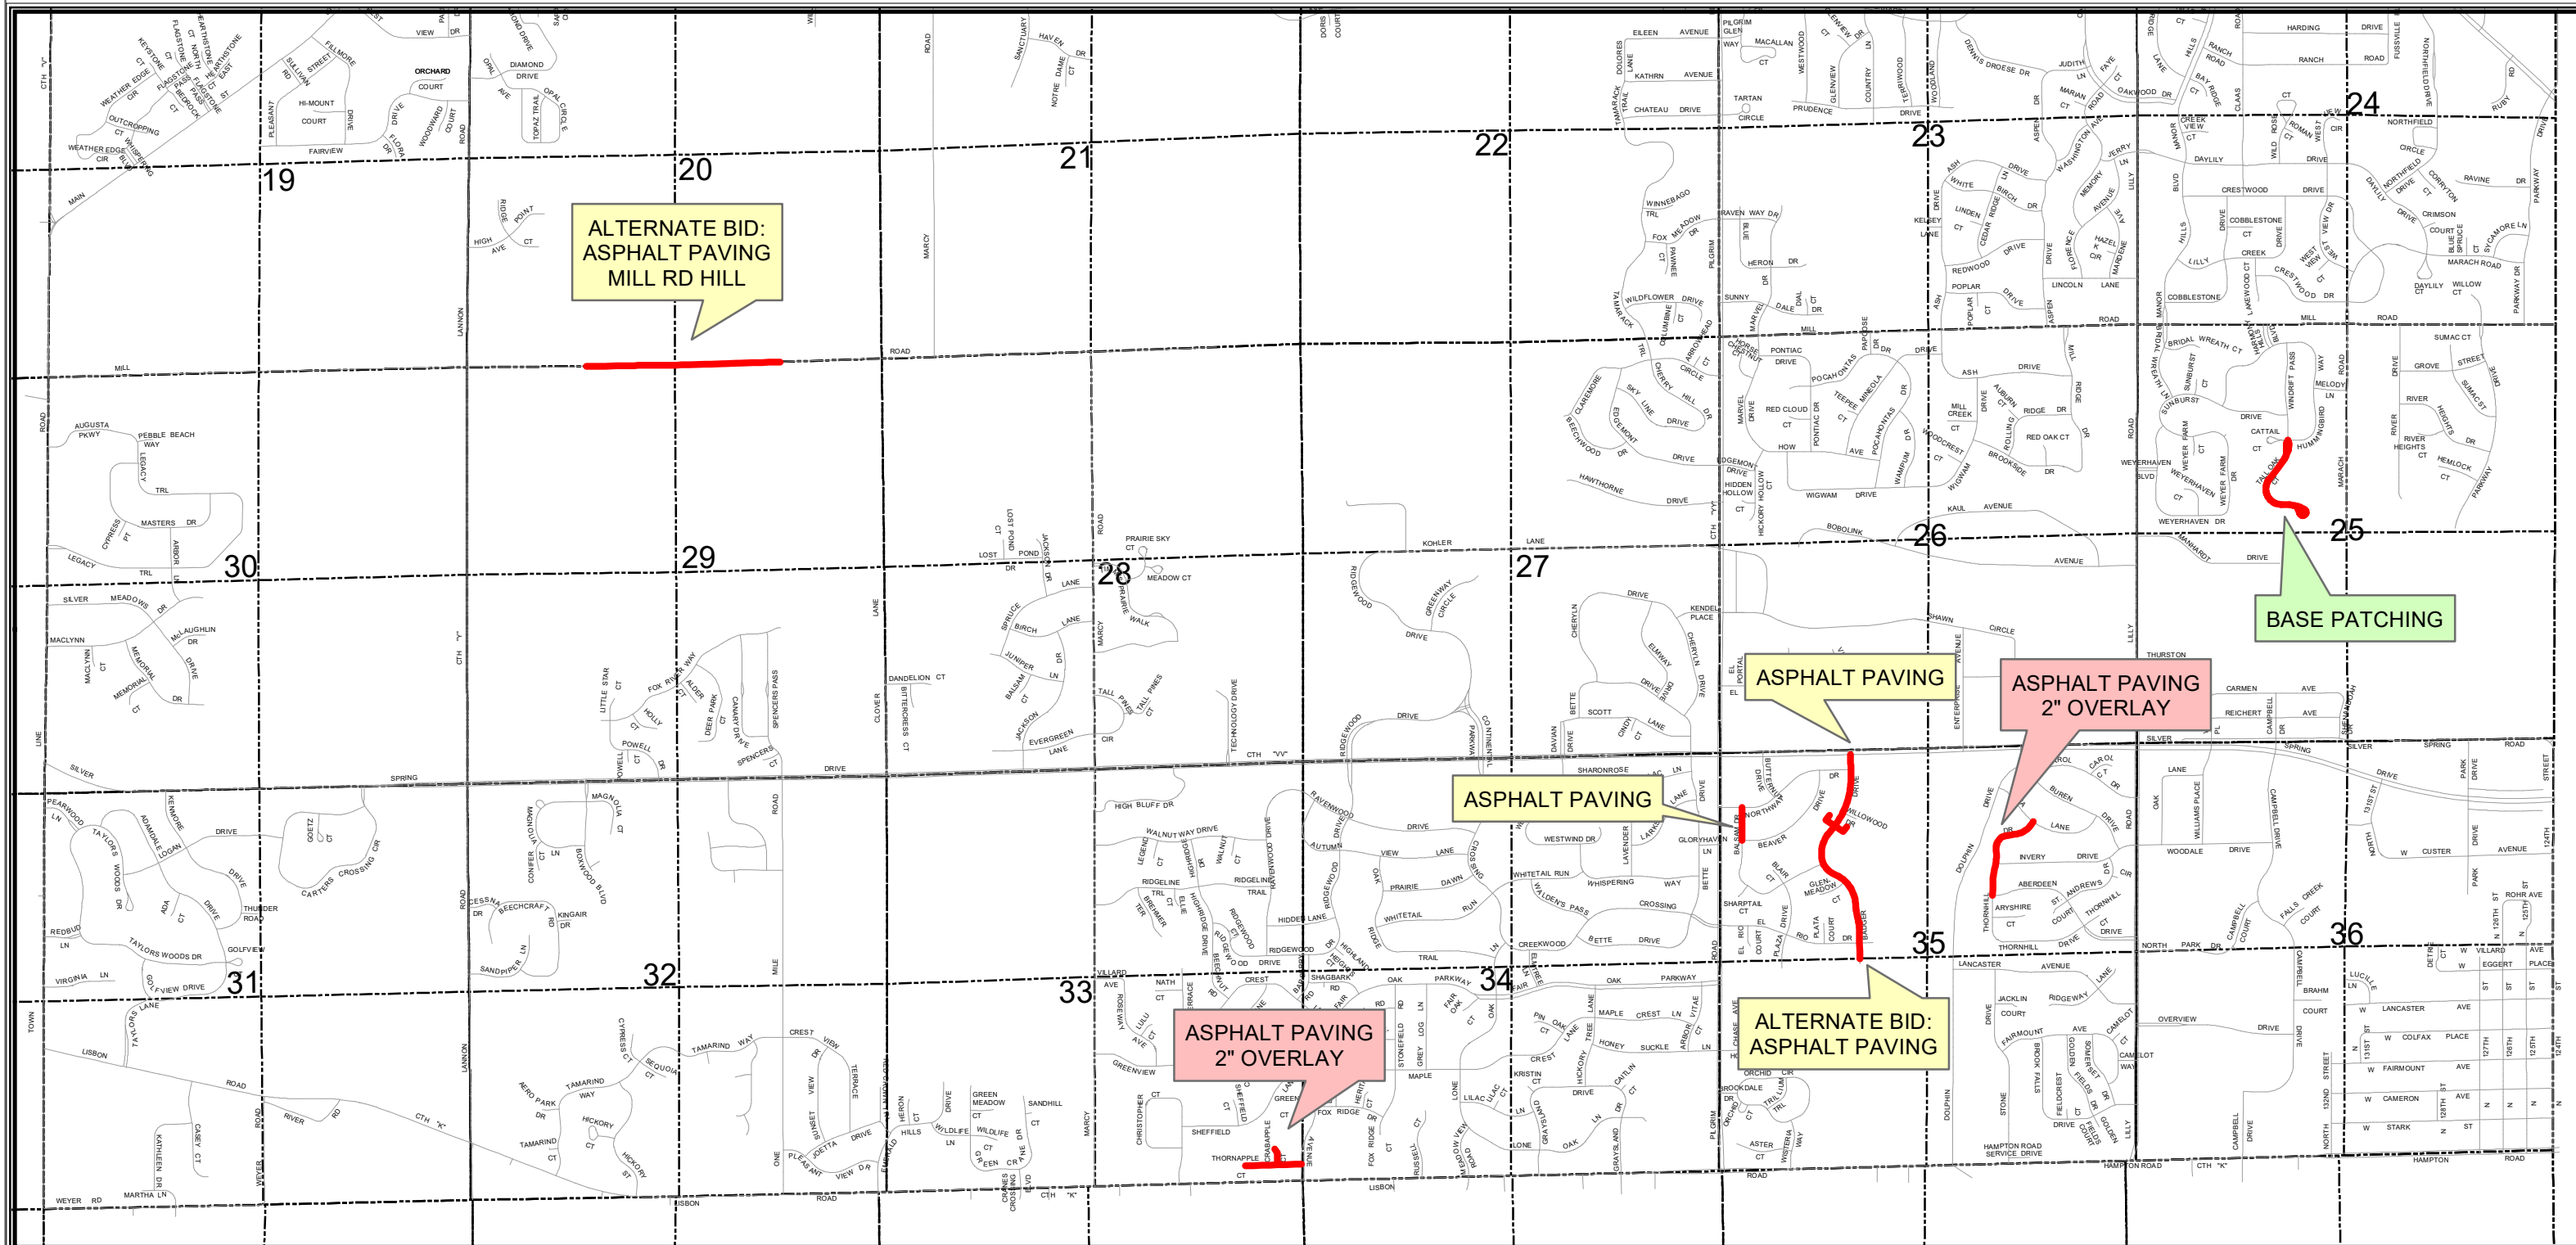

2023, ASPHALT PAVING

023060 920 1,380,1840 Feet  
1 inch = 2,000 feet

