



VILLAGE OF MENOMONEE FALLS
TYPICAL RESIDENTIAL FLARED DRIVEWAY

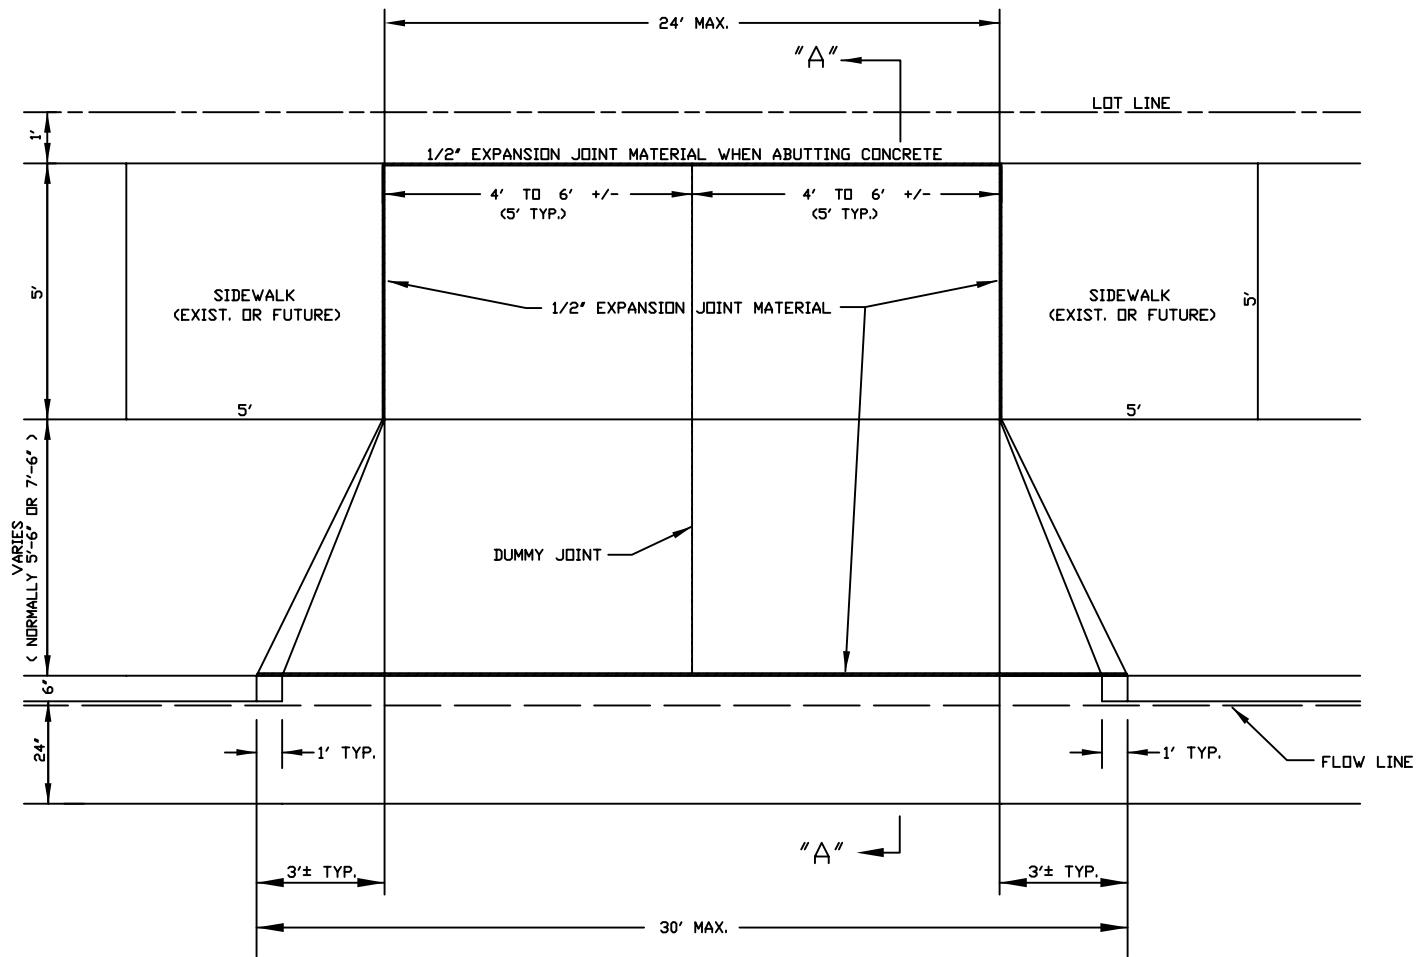

NOTE: 4" MINIMUM THICKNESS OF WELL COMPACTED 3/4" CRUSHED LIMESTONE BASE COURSE REQUIRED UNDER DRIVEWAY APPROACH.

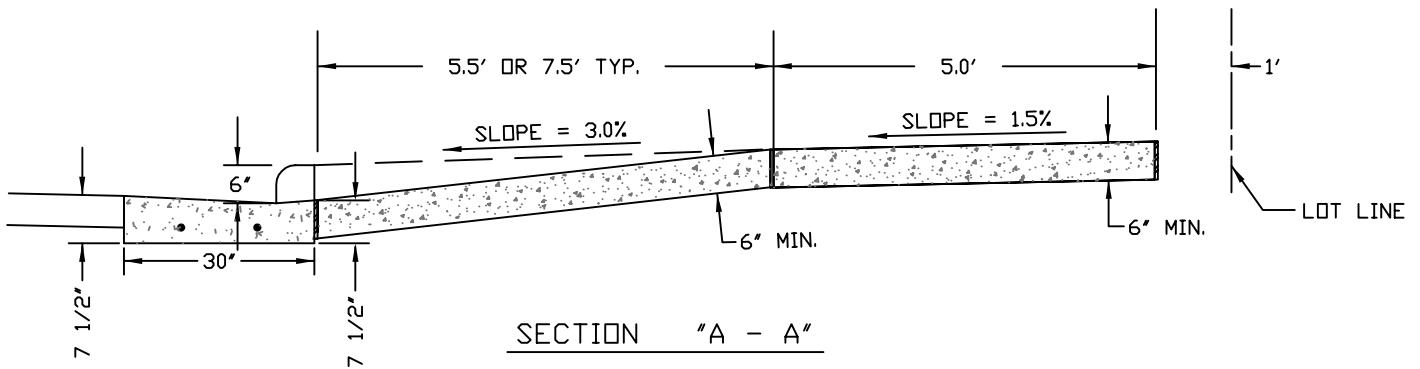

IF A CONCRETE OR ASPHALT DRIVEWAY IS TO BE INSTALLED IN THE AREA BETWEEN THE CURB AND GUTTER AND THE LOT LINE, A DRIVEWAY PERMIT IS REQUIRED AND SHALL BE OBTAINED AT THE VILLAGE HALL.