



VILLAGE OF MENOMONEE FALLS
TYPICAL FLARED DRIVEWAY - COMMERCIAL, INDUSTRIAL, MULTI-FAMILY

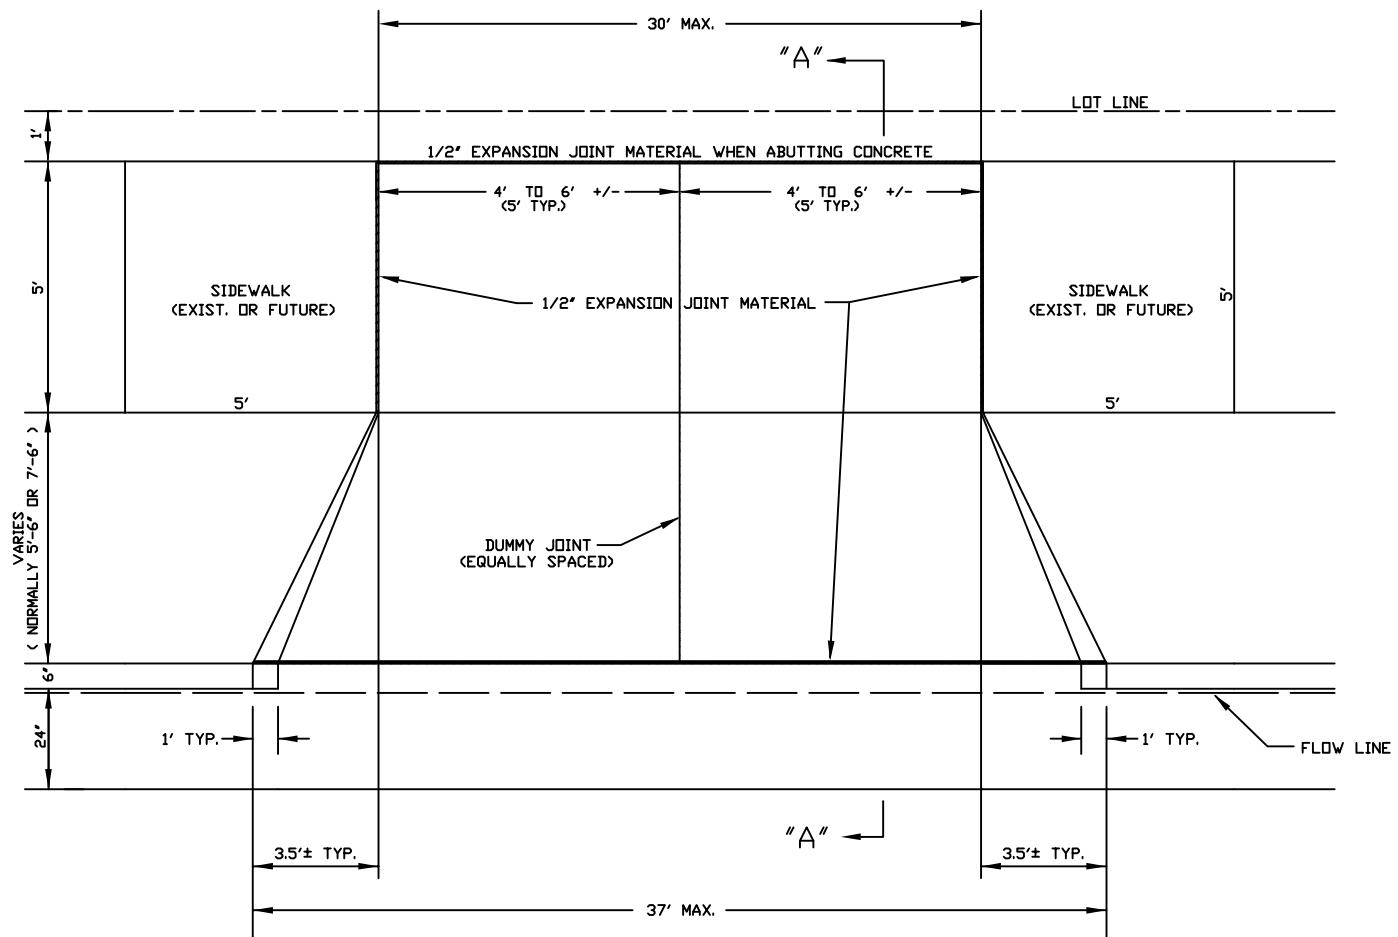

NOTE: ADDITIONAL WIDTH MAY BE PERMITTED UPON DEMONSTRATION OF NECESSITY
DUE TO SPECIAL CIRCUMSTANCES (SEC. 122-688 OF VILLAGE ZONING CODE)

NOTE: 4" MINIMUM THICKNESS OF WELL COMPACTED 3/4" CRUSHED LIMESTONE BASE
COURSE REQUIRED UNDER DRIVEWAY APPROACH.

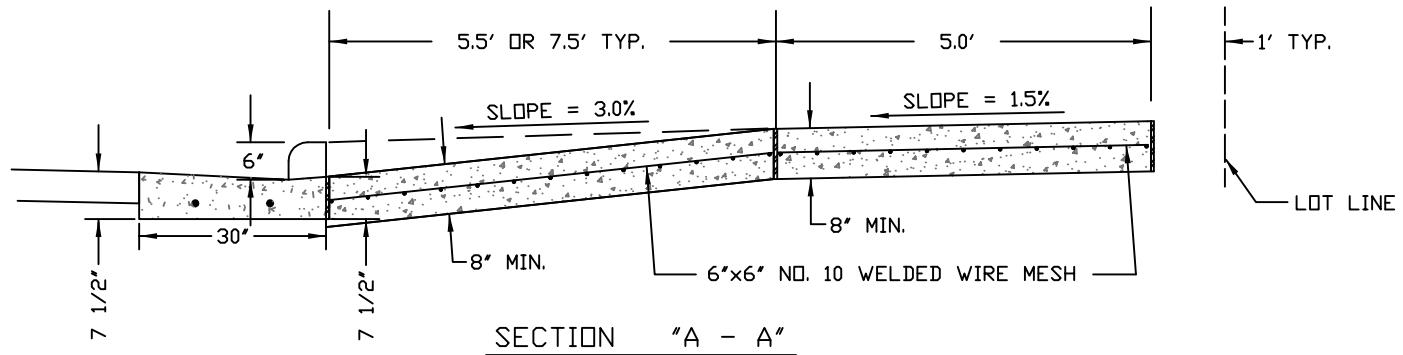

IF A CONCRETE OR ASPHALT DRIVEWAY IS TO BE INSTALLED IN THE AREA BETWEEN THE CURB
AND GUTTER AND THE LOT LINE, A DRIVEWAY PERMIT IS REQUIRED AND SHALL BE OBTAINED AT
THE VILLAGE HALL.