

"BUILDING RELATIONSHIPS WITH A COMMITMENT TO CLIENT SATISFACTION THROUGH TRUST, QUALITY AND EXPERIENCE"

- CIVIL ENGINEERING
- SURVEYING & MAPPING
- CONSTRUCTION SERVICES
- WATER RESOURCES
- PLANNING & DEVELOPMENT
- TRANSPORTATION ENGINEERING
- LANDSCAPE ARCHITECTURE

MILWAUKEE REGIONAL OFFICE
 N22 W22931 NANCY'S COURT SUITE 3
 WAUKESHA, WISCONSIN 53186
 262.513.0666 PHONE | 262.513.1232 FAX
 MADISON | MILWAUKEE
 KENOSHA | APPLETON

www.jsdinc.com

SERVICES PROVIDED TO:

FALLS
 BAPTIST
 CHURCH

PROJECT:
 DORMITORY
 POND
 REHAB

PROJECT LOCATION:
 MENOMINEE FALLS
 WAUKESHA COUNTY, WI

JSD PROJECT NO.: 13-5806

SEAL/SIGNATURE:

ALTHOUGH EVERY EFFORT HAS BEEN MADE IN PREPARING THESE PLANS AND CHECKING THEM FOR ACCURACY, THE CONTRACTOR AND SUBCONTRACTORS MUST CHECK ALL DETAIL AND DIMENSIONS OF THEIR TRADE AND BE RESPONSIBLE FOR THE SAME.

DESIGN BY: RWI 08-05-13
 DRAWN BY: RWI 08-05-13
 CHECKED BY: RWK 08-05-13

PLAN MODIFICATIONS:	DATE:

DIGGERS HOTLINE





Call 811 or (800) 242-8511
 Milwaukee Area (262) 432-7910
 Hearing Impaired TDD (800) 542-2289
 www.Diggers-Hotline.com

SHEET TITLE:

POND REHAB
 GRADING
 PLAN

SHEET NUMBER:

C-1.0

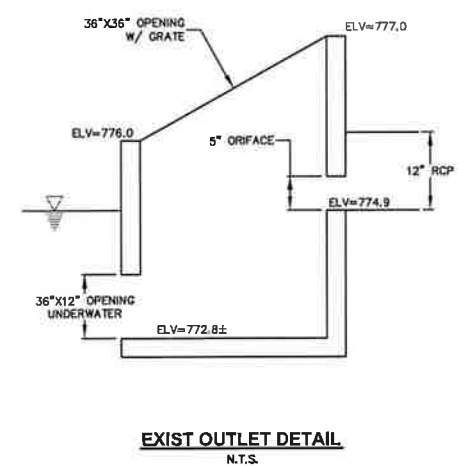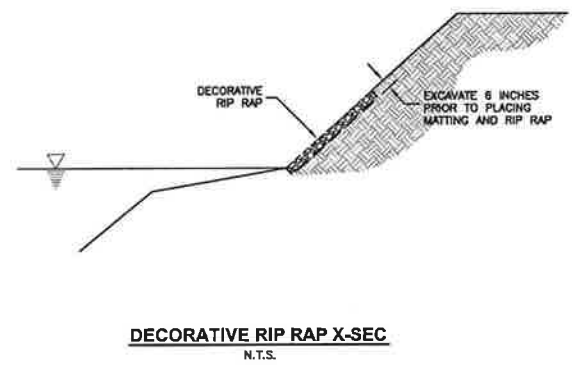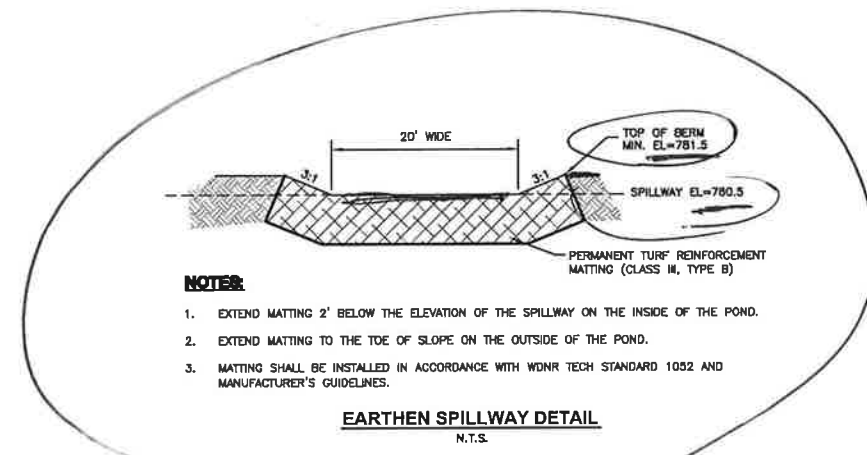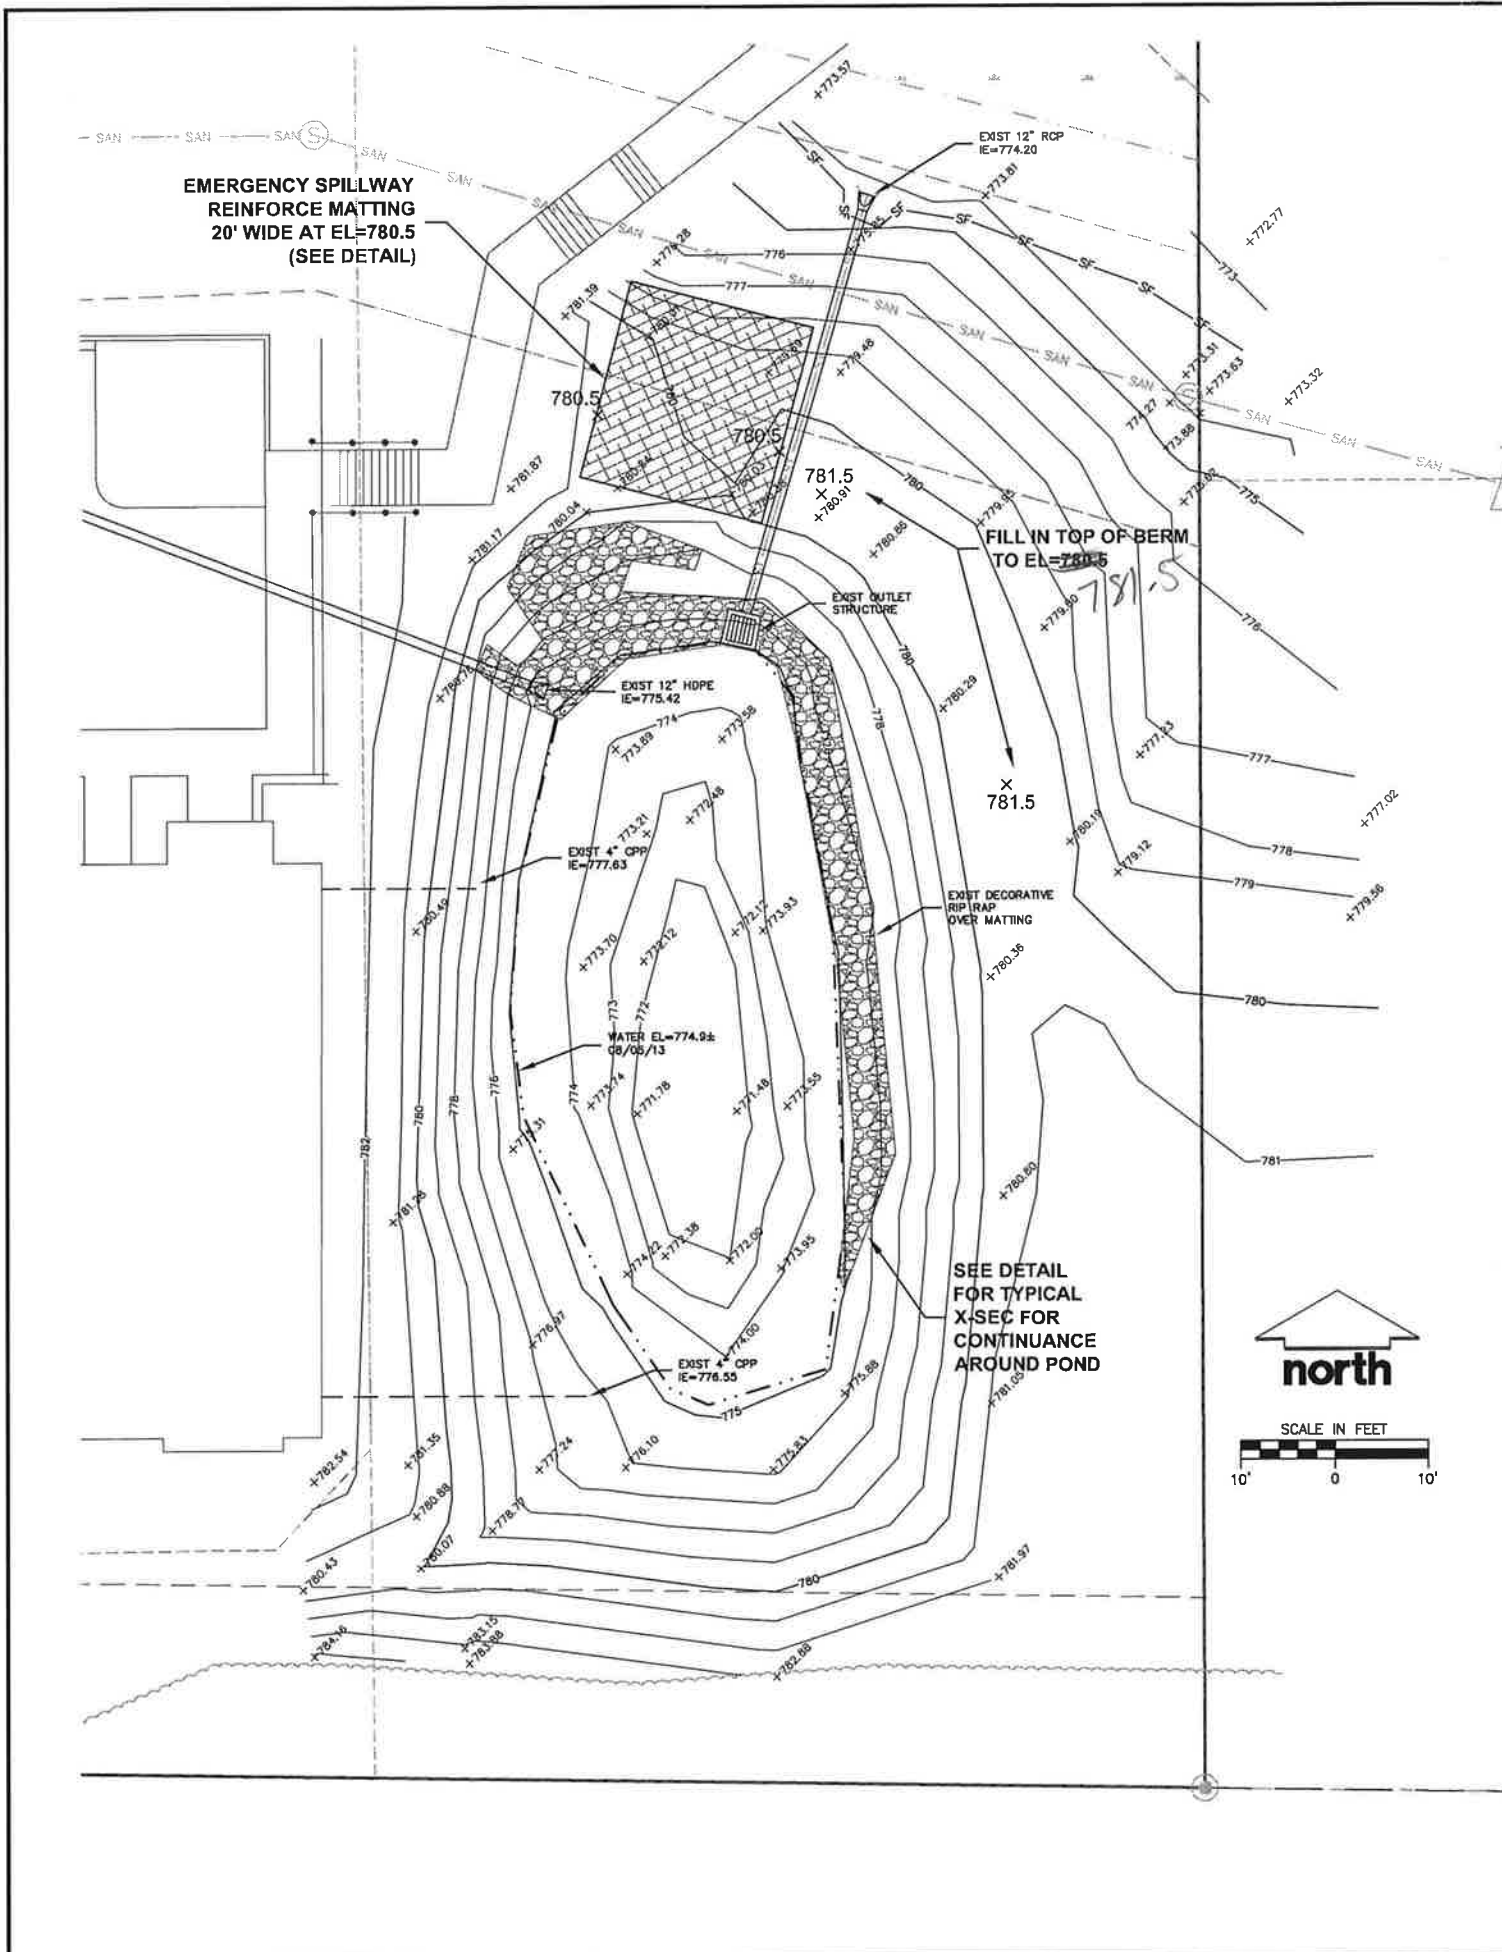

THESE PLANS AND DESIGNS ARE COPYRIGHT PROTECTED AND MAY NOT BE USED IN WHOLE OR IN PART WITHOUT THE WRITTEN CONSENT OF JSD PROFESSIONAL SERVICES, INC.