


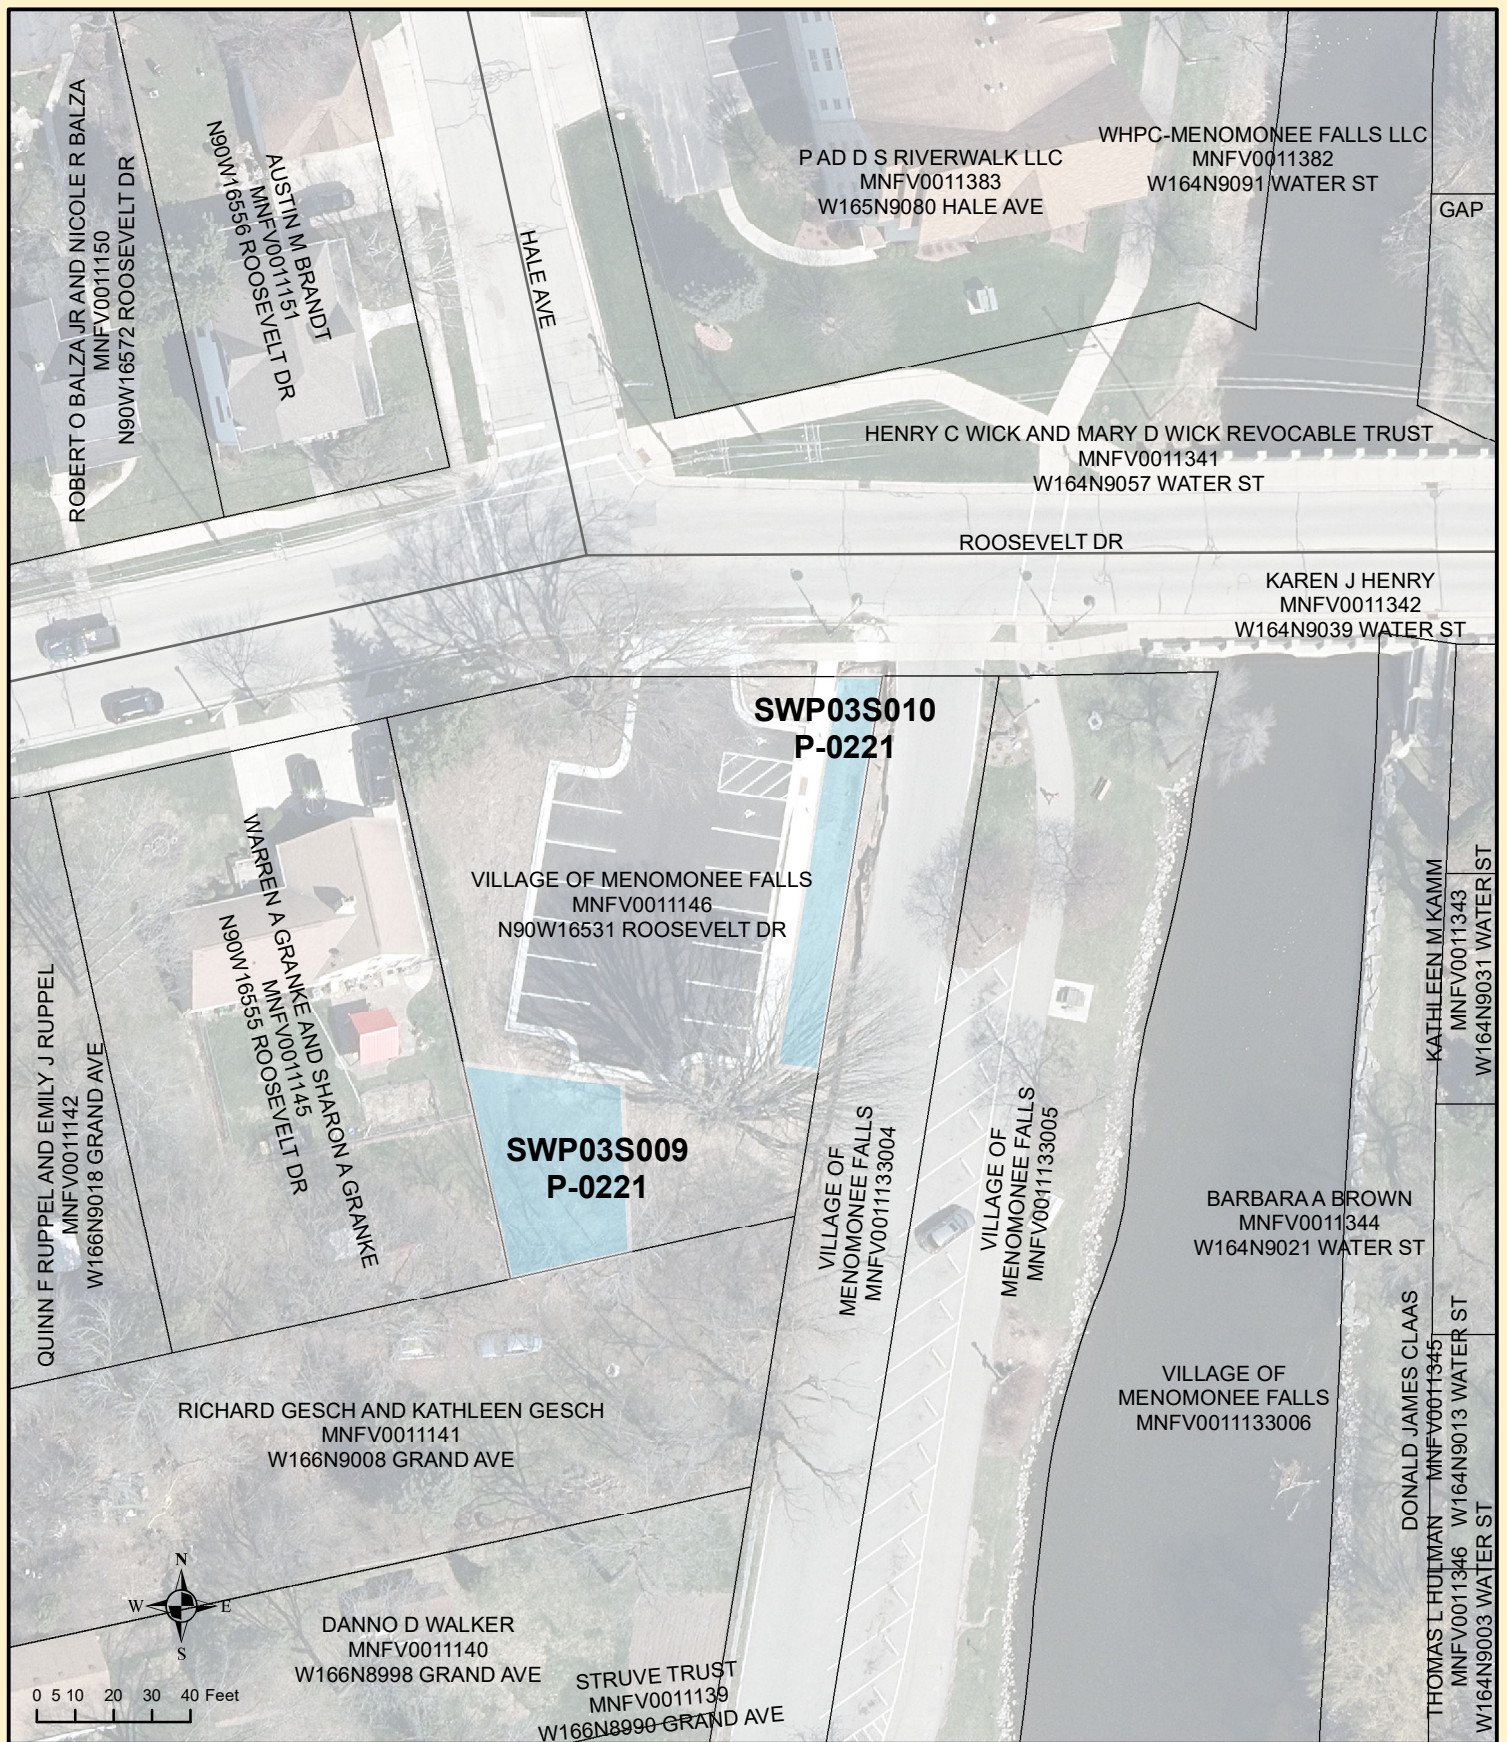

ROBERT O BALZA JR AND NICOLE R BALZA  
MNFV0011150  
N90W16572 ROOSEVELT DR

AUSTIN M BRANDT  
MNFV0011151  
N90W16556 ROOSEVELT DR

HALE AVE

P AD D S RIVERWALK LLC  
MNFV0011383  
W165N9080 HALE AVE

WHPC-MENOMONEE FALLS LLC  
MNFV0011382  
W164N9091 WATER ST

GAP

HENRY C WICK AND MARY D WICK REVOCABLE TRUST  
MNFV0011341  
W164N9057 WATER ST

ROOSEVELT DR

KAREN J HENRY  
MNFV0011342  
W164N9039 WATER ST

**SWP03S010  
P-0221**

VILLAGE OF MENOMONEE FALLS  
MNFV0011146  
N90W16531 ROOSEVELT DR

**SWP03S009  
P-0221**

WARREN A GRANKE AND SHARON A GRANKE  
MNFV0011145  
N90W16555 ROOSEVELT DR

QUINN F RUPPEL AND EMILY J RUPPEL  
MNFV0011142  
W166N9018 GRAND AVE

RICHARD GESCH AND KATHLEEN GESCH  
MNFV0011141  
W166N9008 GRAND AVE

VILLAGE OF  
MENOMONEE FALLS  
MNFV001133004

VILLAGE OF  
MENOMONEE FALLS  
MNFV001133005

BARBARA A BROWN  
MNFV0011344  
W164N9021 WATER ST

KATHLEEN M KAMM  
MNFV0011343  
W164N9031 WATER ST

VILLAGE OF  
MENOMONEE FALLS  
MNFV001133006

DONALD JAMES CLAAS  
MNFV0011345  
W164N9013 WATER ST

THOMAS L HULMAN  
MNFV0011346  
W164N9003 WATER ST

DANNO D WALKER  
MNFV0011140  
W166N8998 GRAND AVE

STRUVE TRUST  
MNFV0011139  
W166N8990 GRAND AVE



0 5 10 20 30 40 Feet