


VILLAGE OF MENOMONEE FALLS WATER UTILITY

5/8" x 3/4" & 1" Meter Installation Diagram

(Main Meter)

Below 80 lbs. psi

Meter Size	
A	B
3/4"	7 1/2" 12 1/2"
C	D
1"	10 3/4" 16"

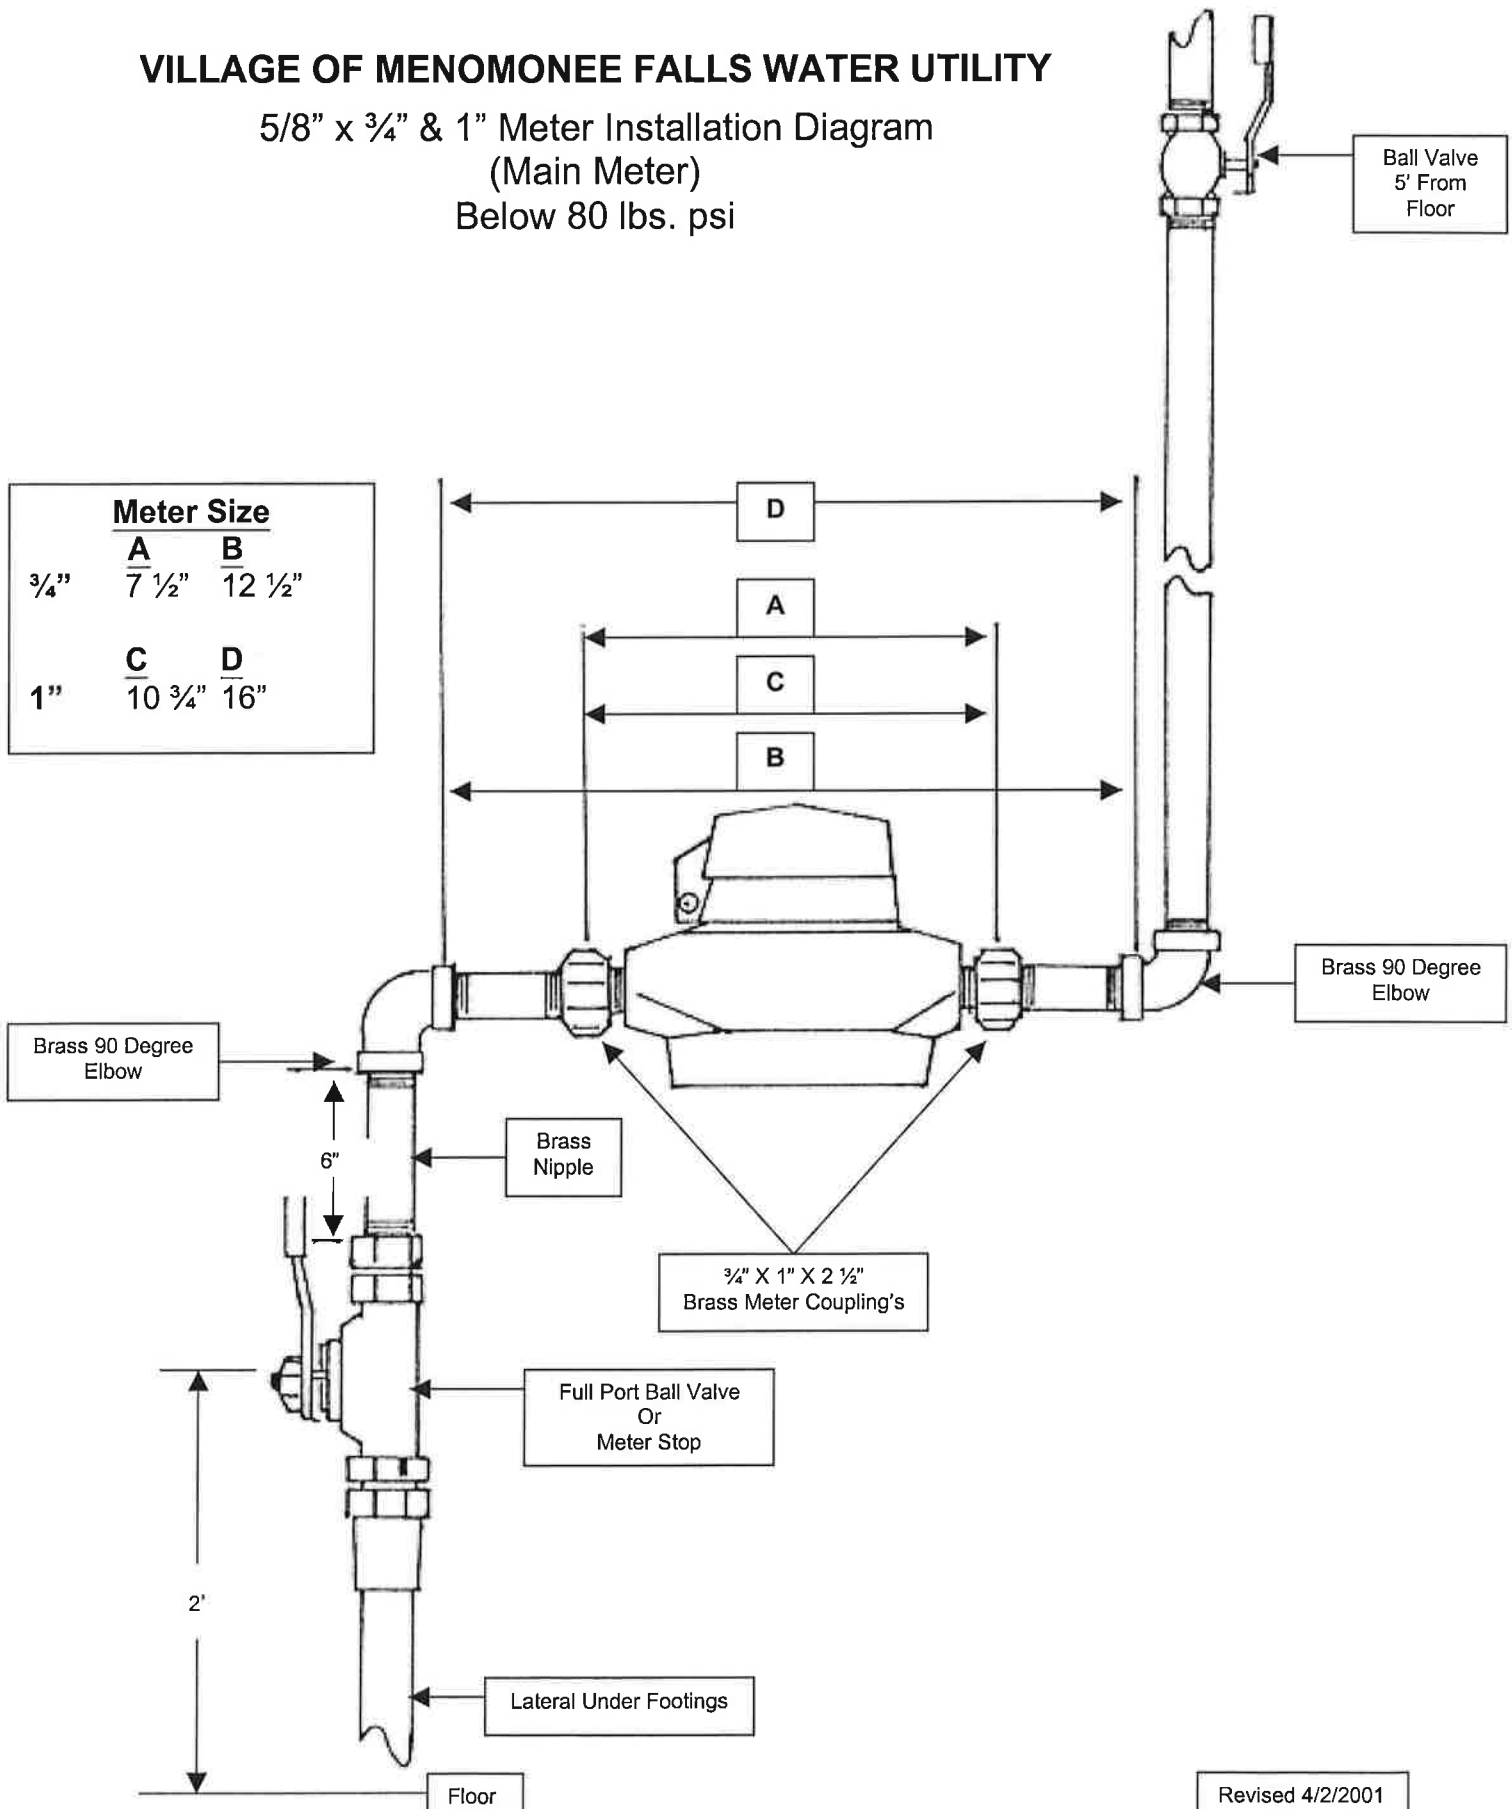

Revised 4/2/2001