

VILLAGE OF MENOMONEE FALLS WATER UTILITY




5/8" X 3/4" & 1" Meter Installation Diagram

(Main Meter)

80 psi & Above

NOTE: STATE APPROVED PRESSURE REDUCER DEVICE REQUIRED AT 80 PSI AND GREATER. PRESSURE REDUCING VALVE MUST BE INSTALLED AFTER THE METER. COPPER SWEAT FITTINGS CAN BE SUBSTITUTED FOR BRASS.

	Meter Size	
	A	B
3/4"	7 1/2"	12"
1/2"		
	C	D
1"	10 3/4"	16"

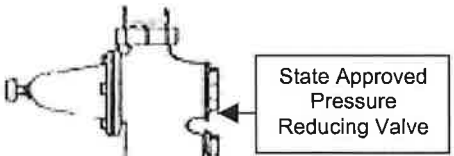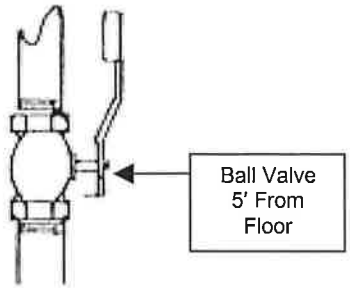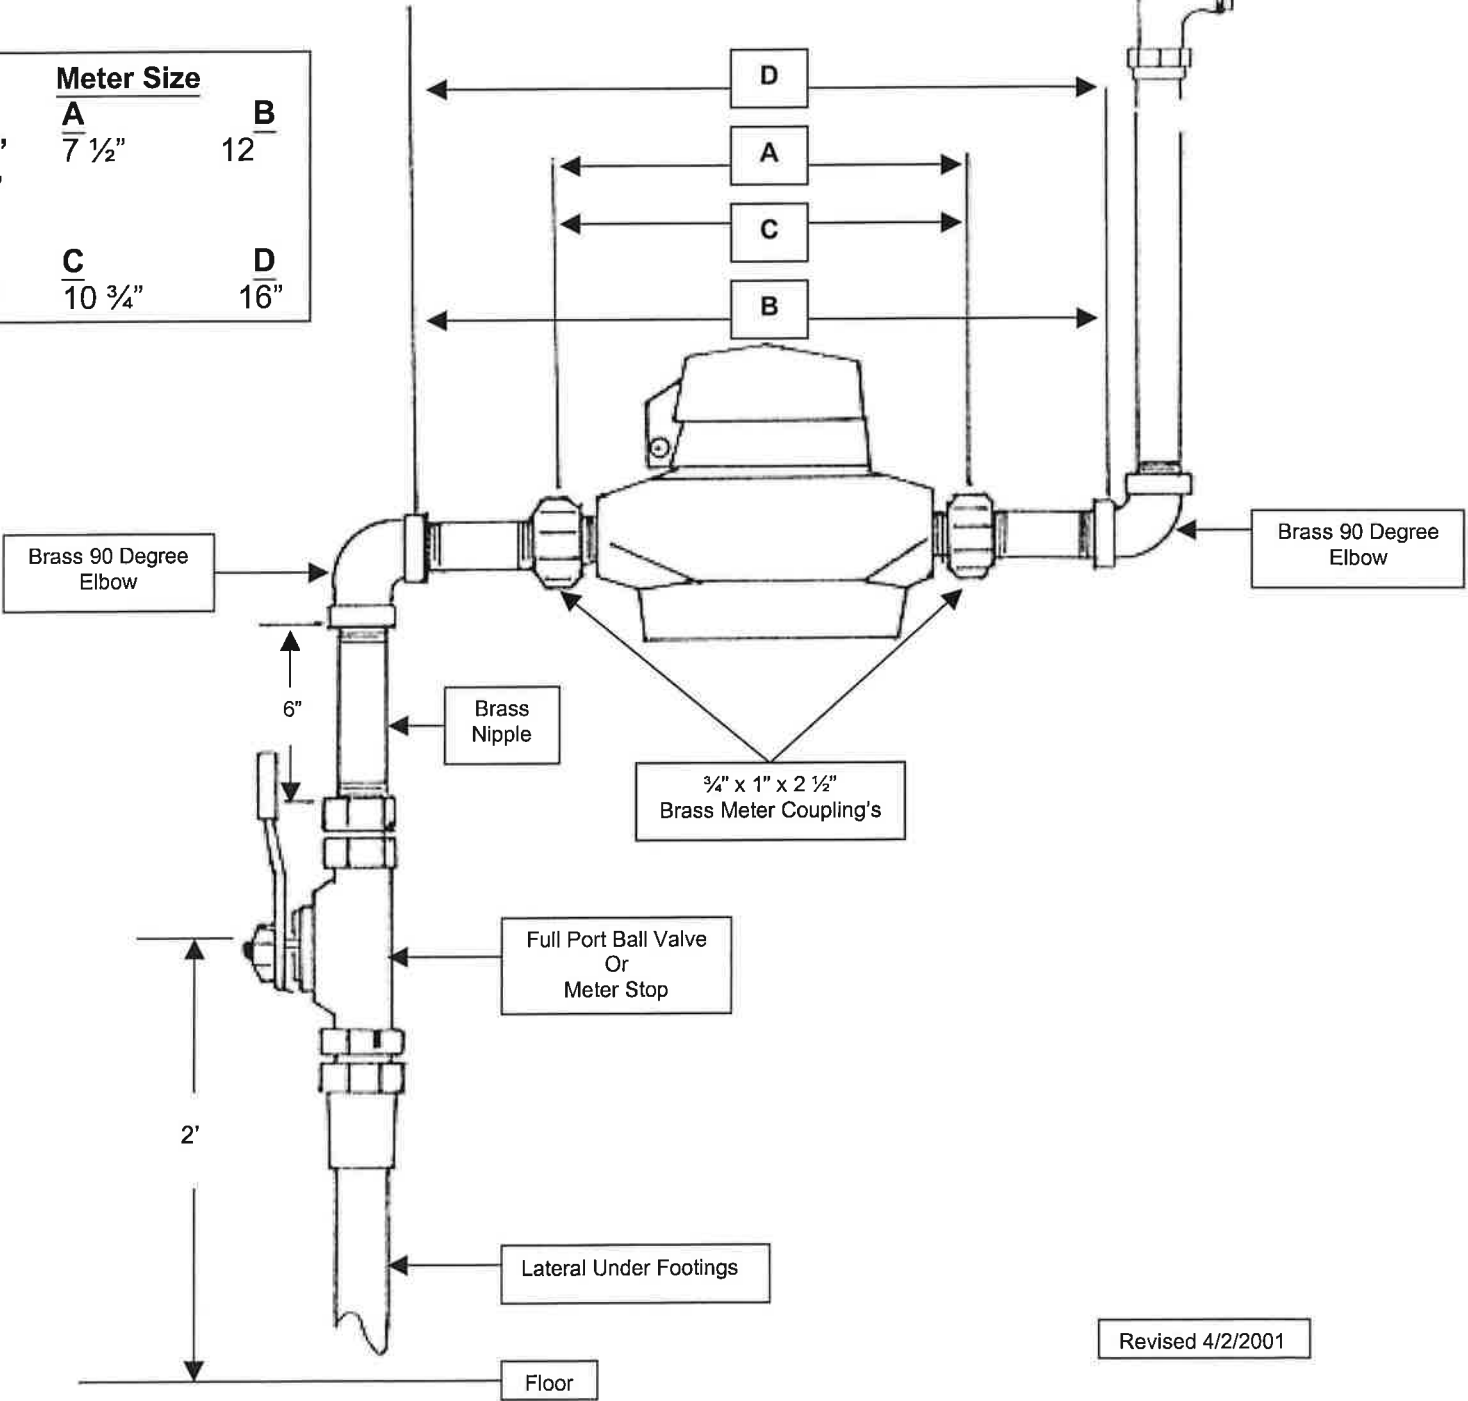

Revised 4/2/2001