


VILLAGE OF MENOMONEE FALLS WATER UTILITY 1 1/2" – 2" TOP LOAD METERS HEXAGON – 11 1/2 NPT THREAD

METER SIZE	LAYING LENGTH	LAYING LENGTH COUPLING & W/BUSHING	
	A	B	
1 1/2"	12 5/8"	17 3/8"	
2"	15 3/8"	20"	

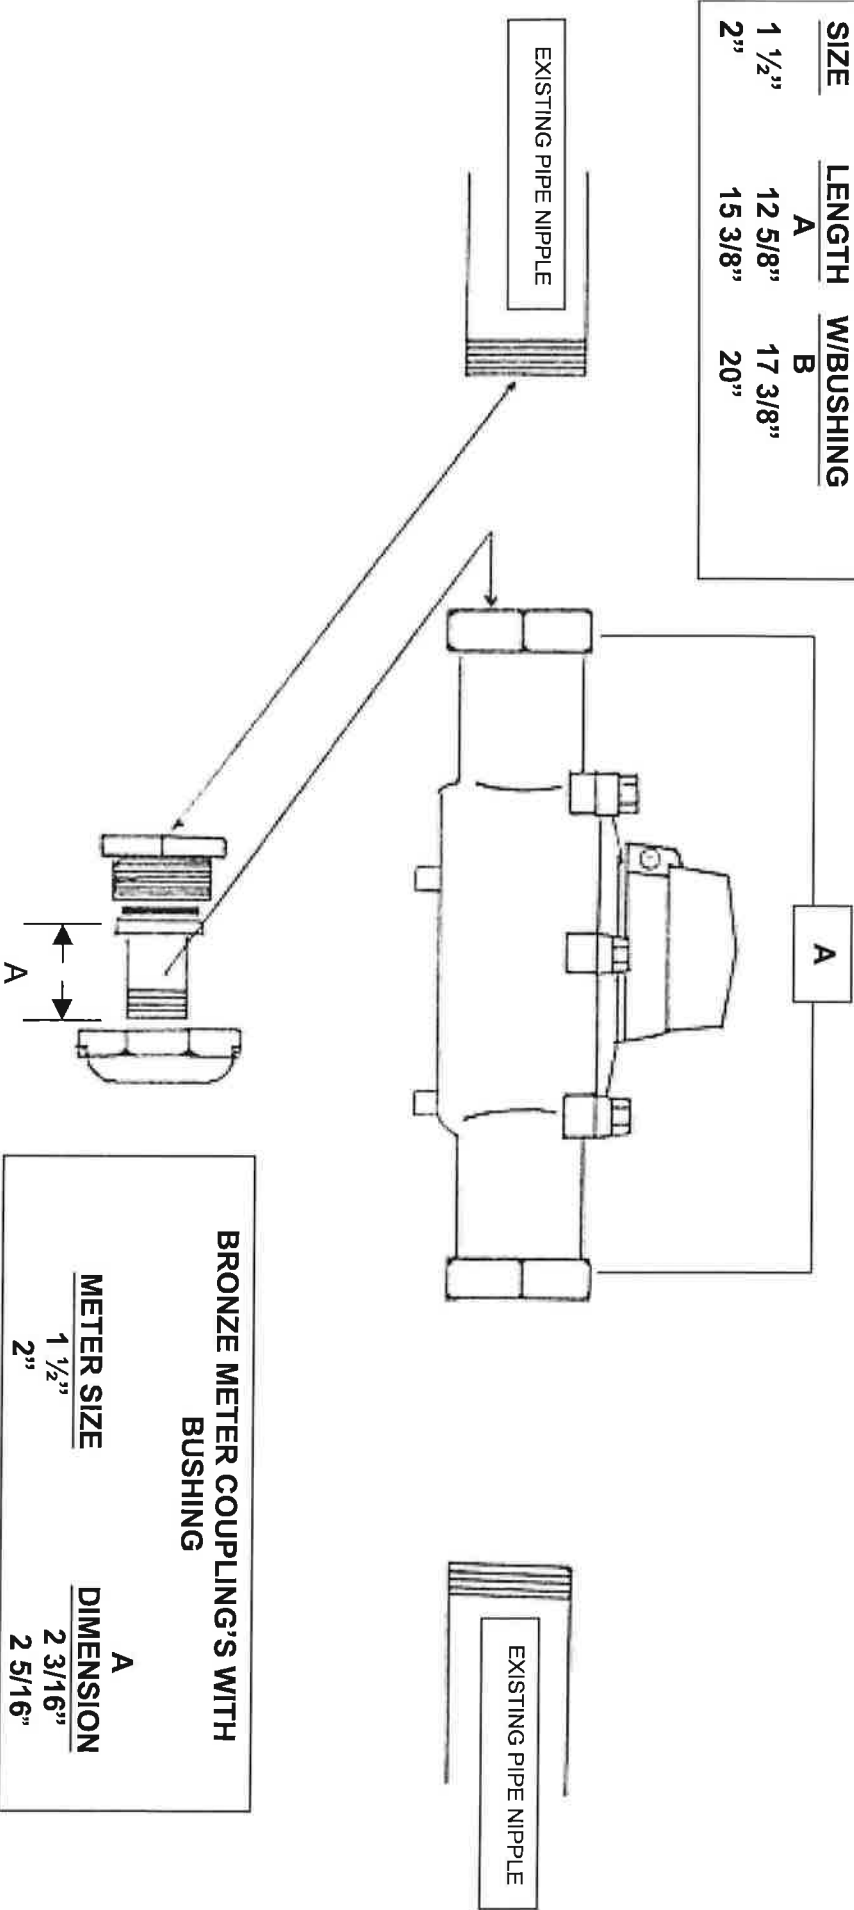

BRONZE METER COUPLING'S WITH BUSHING	
METER SIZE	DIMENSION A
1 1/2"	2 3/16"
2"	2 5/16"

Revised 4/2/2001